


SEASIDE MIDDLE SCHOOL


SEASIDE MIDDLE SCHOOL CLASSROOM

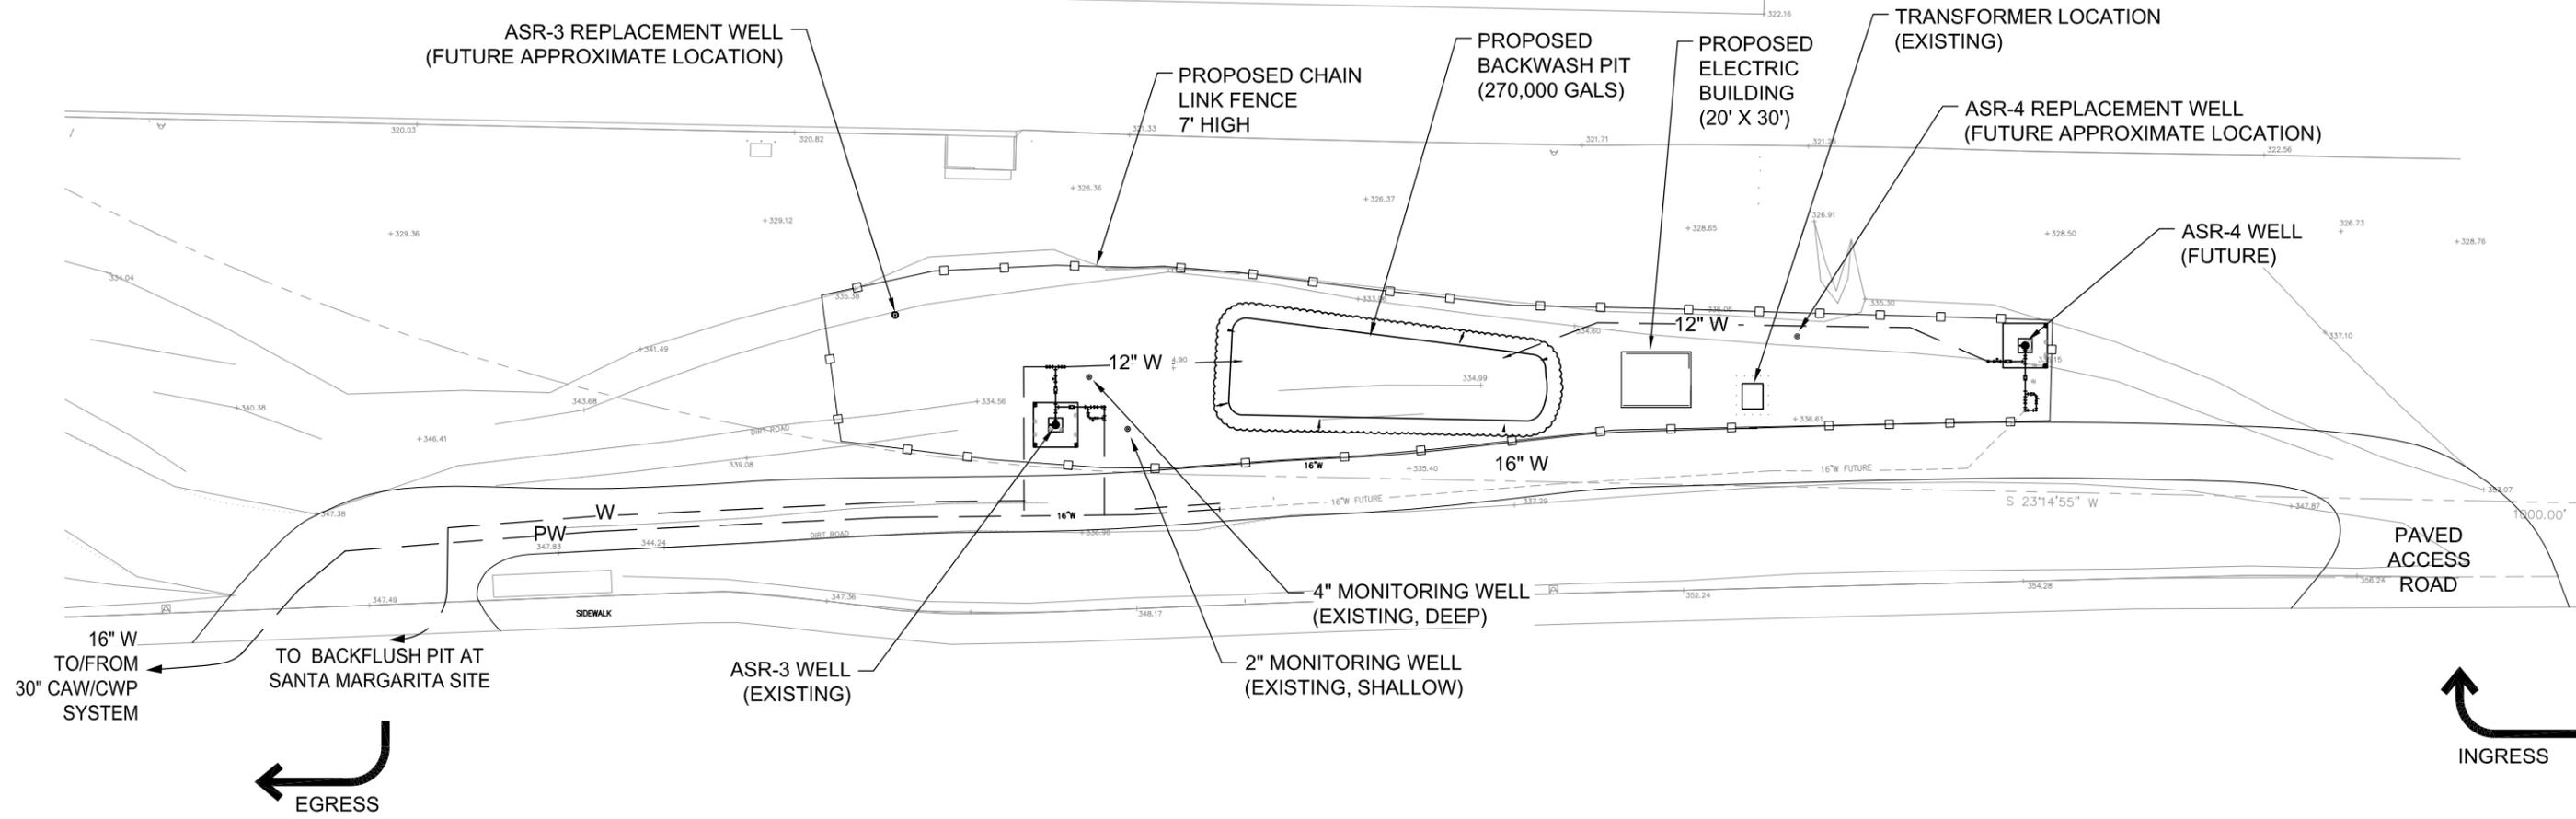

LEGEND

- X — X — FENCE
- — — — — BELOW GROUND PIPING
- ABOVE GROUND PIPING

PRELIMINARY DESIGN
FOR PLANNING / PERMITTING
NOT FOR CONSTRUCTION
03-26-2012

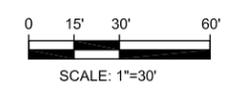

Source: Pueblo Water Resources, March 2012



ASR Water Project 2 Site Plan

Figure
2