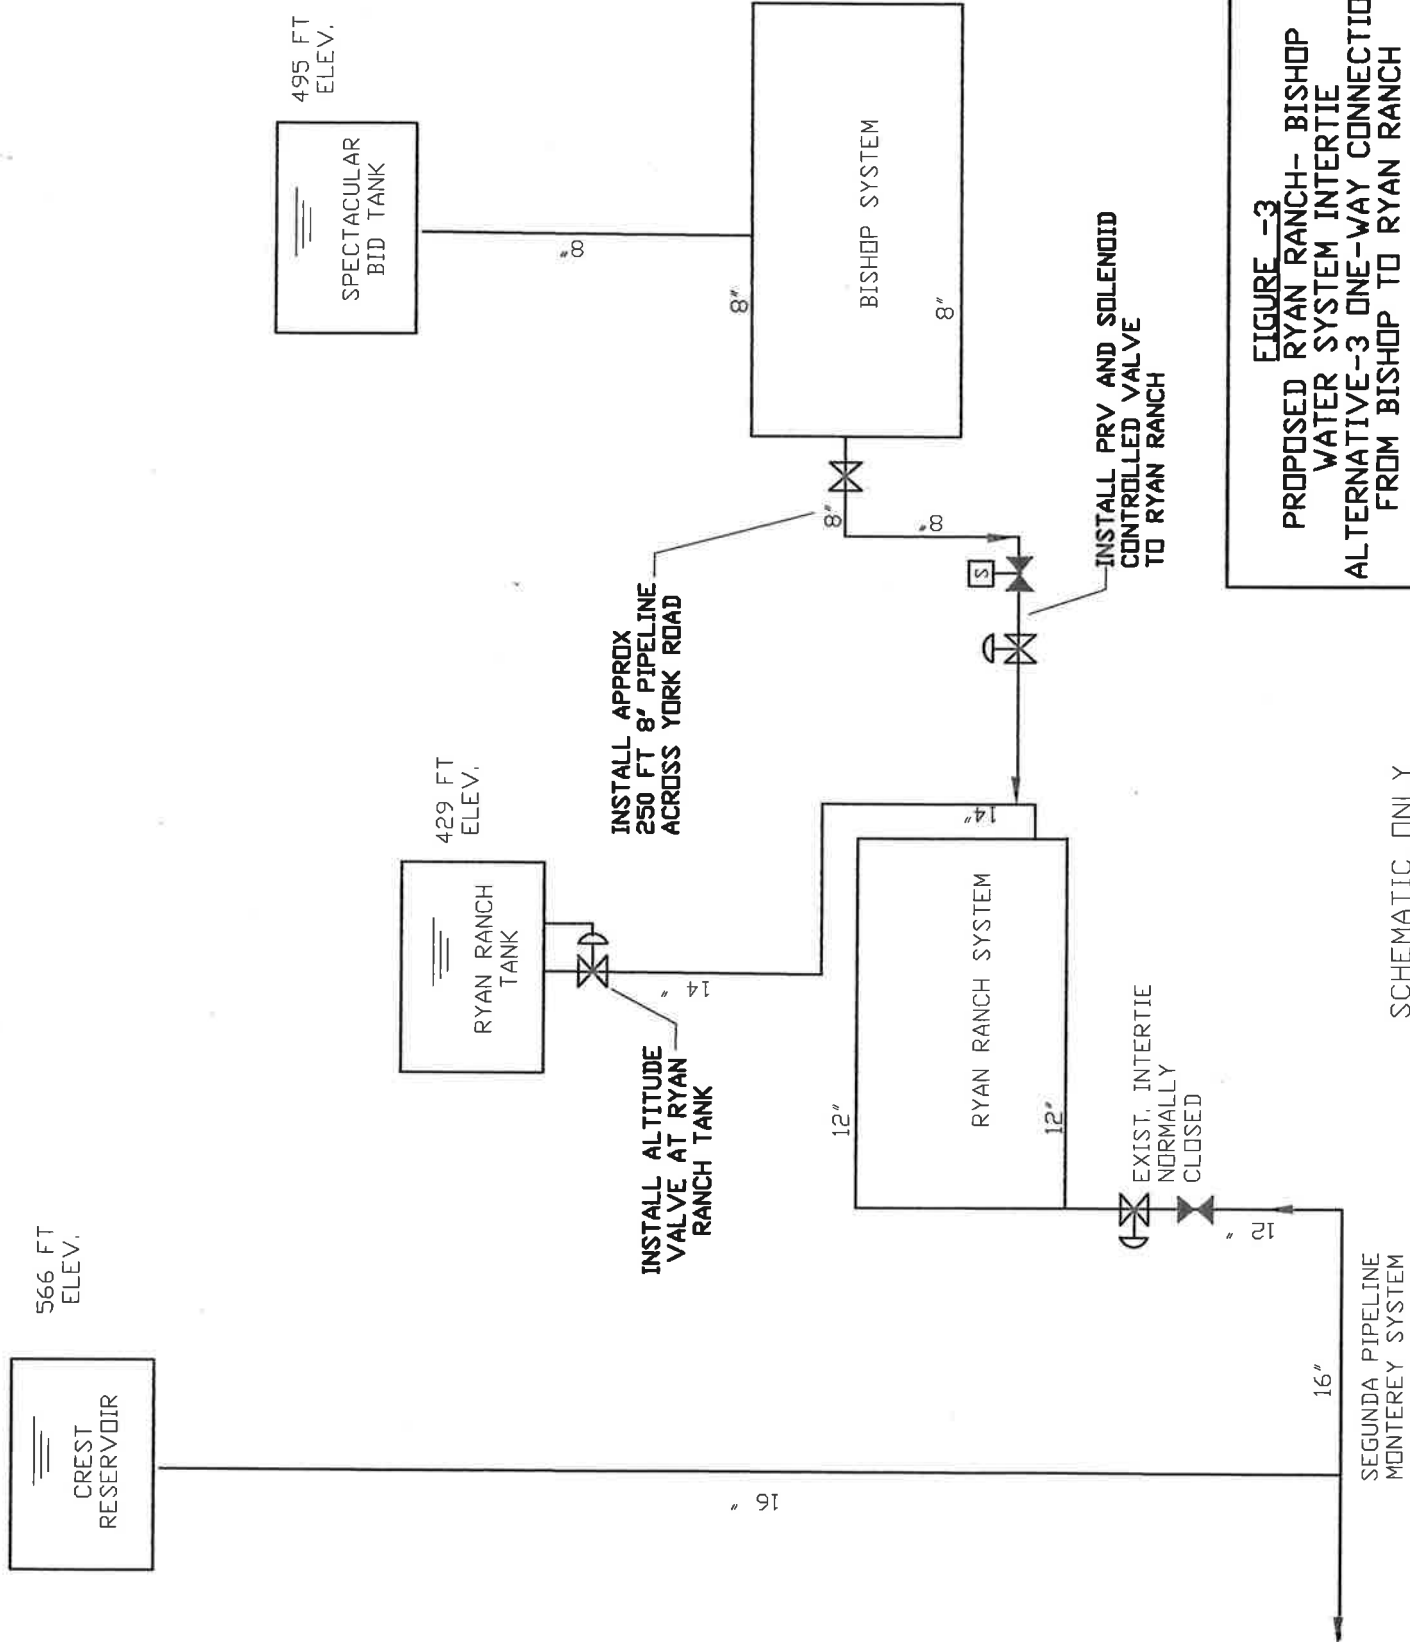


EXHIBIT 18-B



**FIGURE -3**  
**PROPOSED RYAN RANCH- BISHOP**  
**WATER SYSTEM INTERTIE**  
**ALTERNATIVE-3 ONE-WAY CONNECTION**  
**FROM BISHOP TO RYAN RANCH**

SCHEMATIC ONLY  
NO SCALE