


MONTEREY PENINSULA AIRPORT DISTRICT



Scale:
1-inch = 40-feet

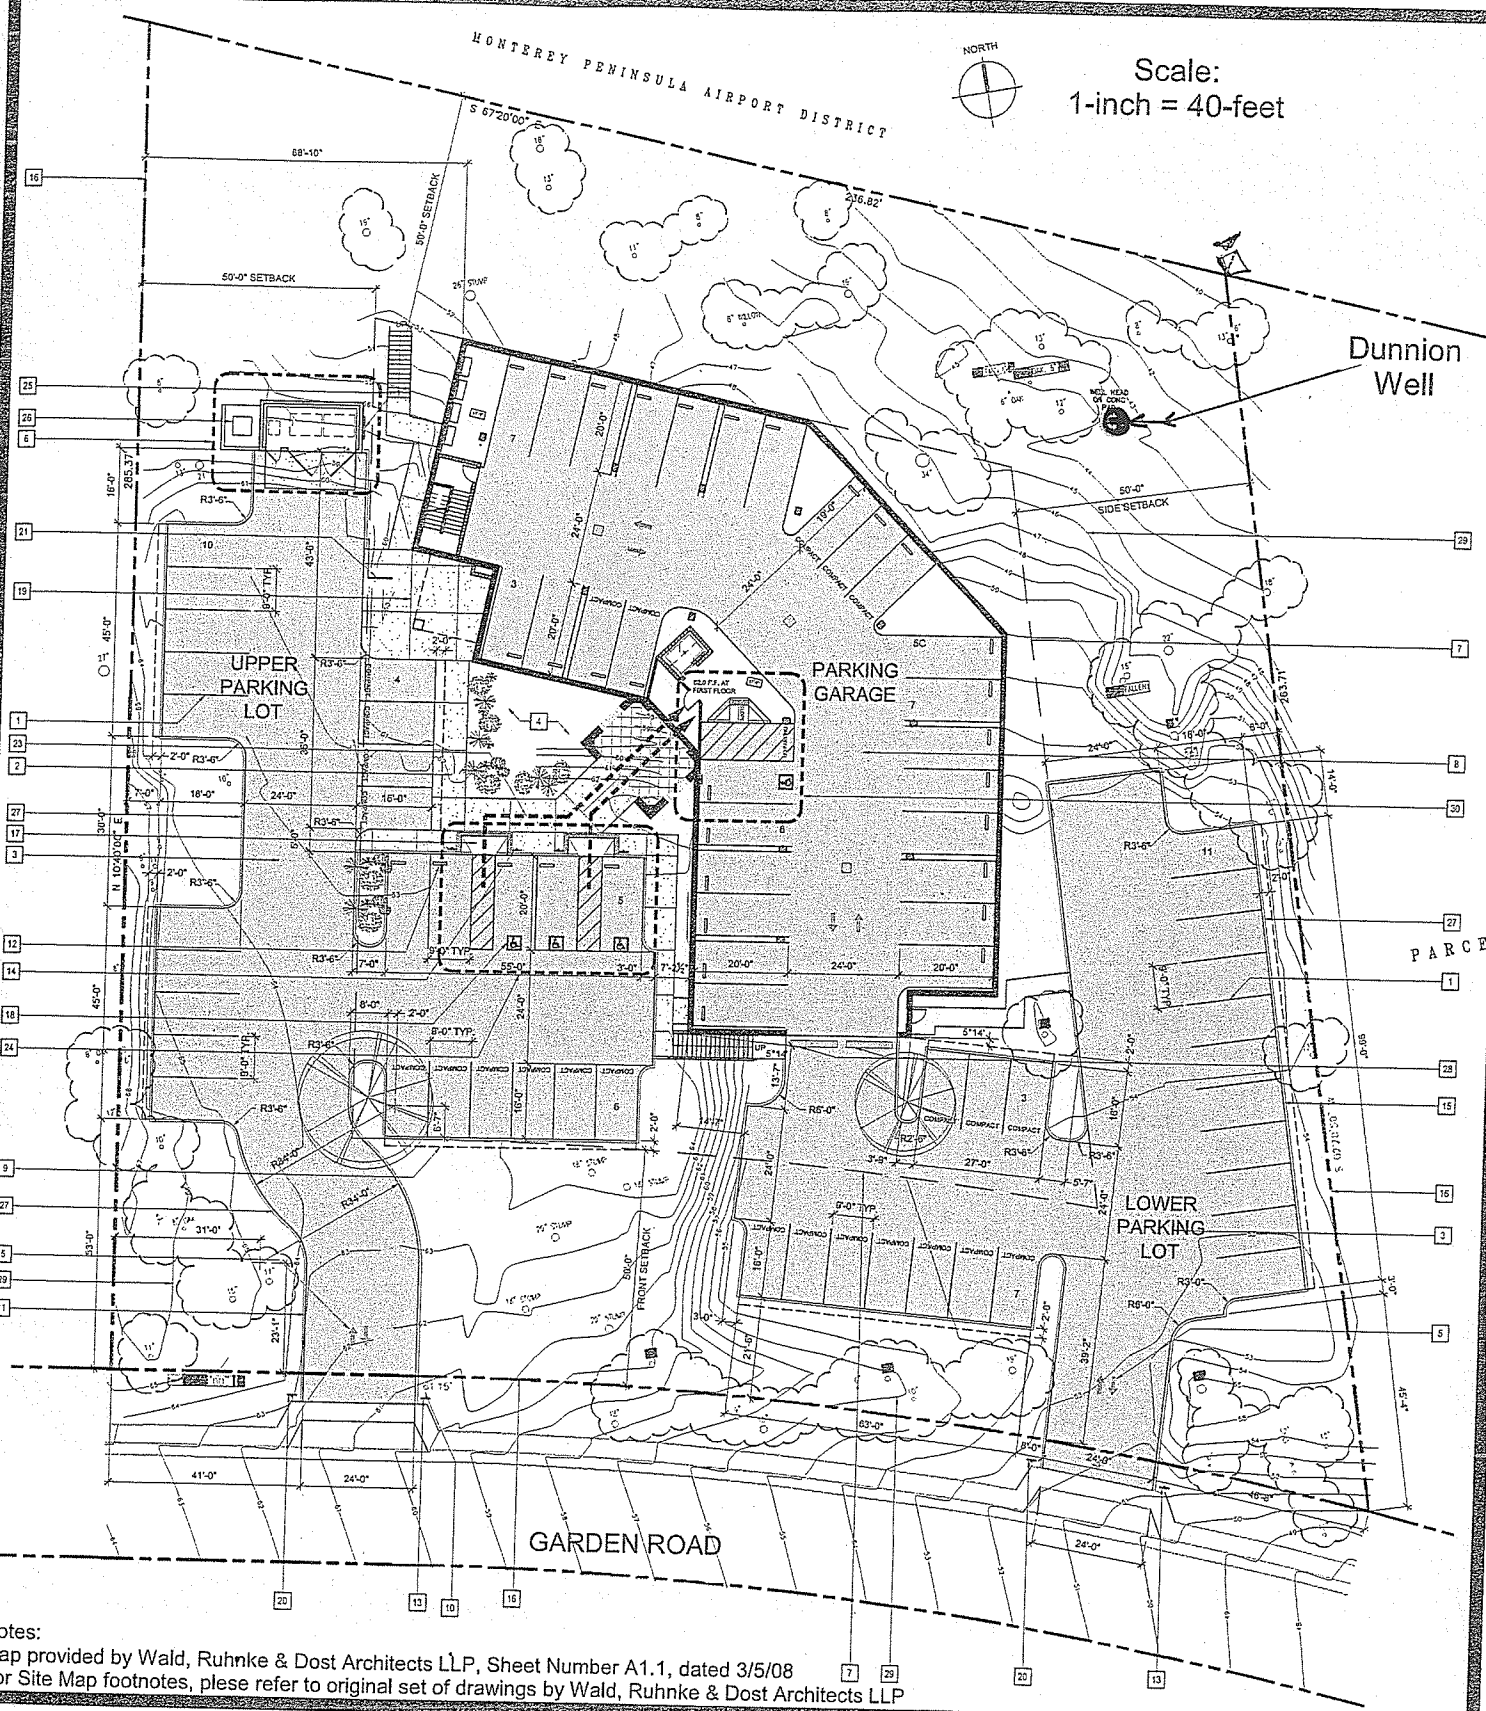

Notes:
Map provided by Wald, Ruhnke & Dost Architects LLP, Sheet Number A1.1, dated 3/5/08
For Site Map footnotes, please refer to original set of drawings by Wald, Ruhnke & Dost Architects LLP

BIERMAN

 A Professional Company
 Hydrogeologic Consulting & Water Resource Management

SITE MAP
 APN: 013-321-010
 2711 Garden Road, Monterey
 Monterey County, California

FIGURE
2

By: AB; 3/5/08
 File: Dunnion/Figures/SiteMap.cvx

Attachment 1 to Dunnion Conditions